




Balustrading

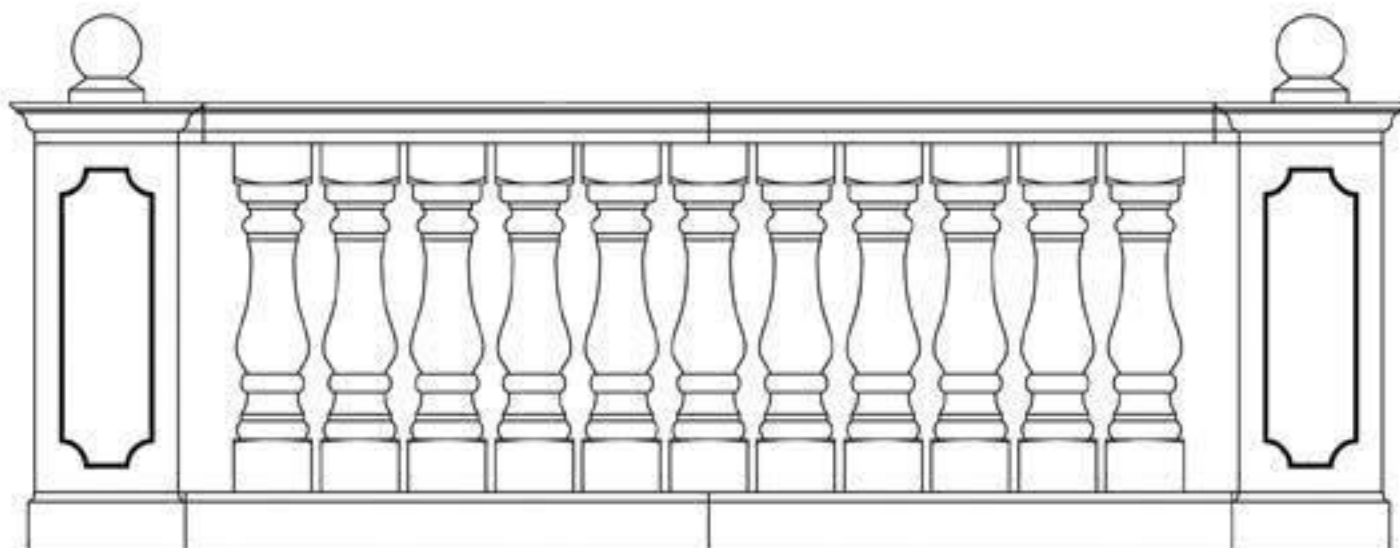

* Check local building code for balustrade spacing *

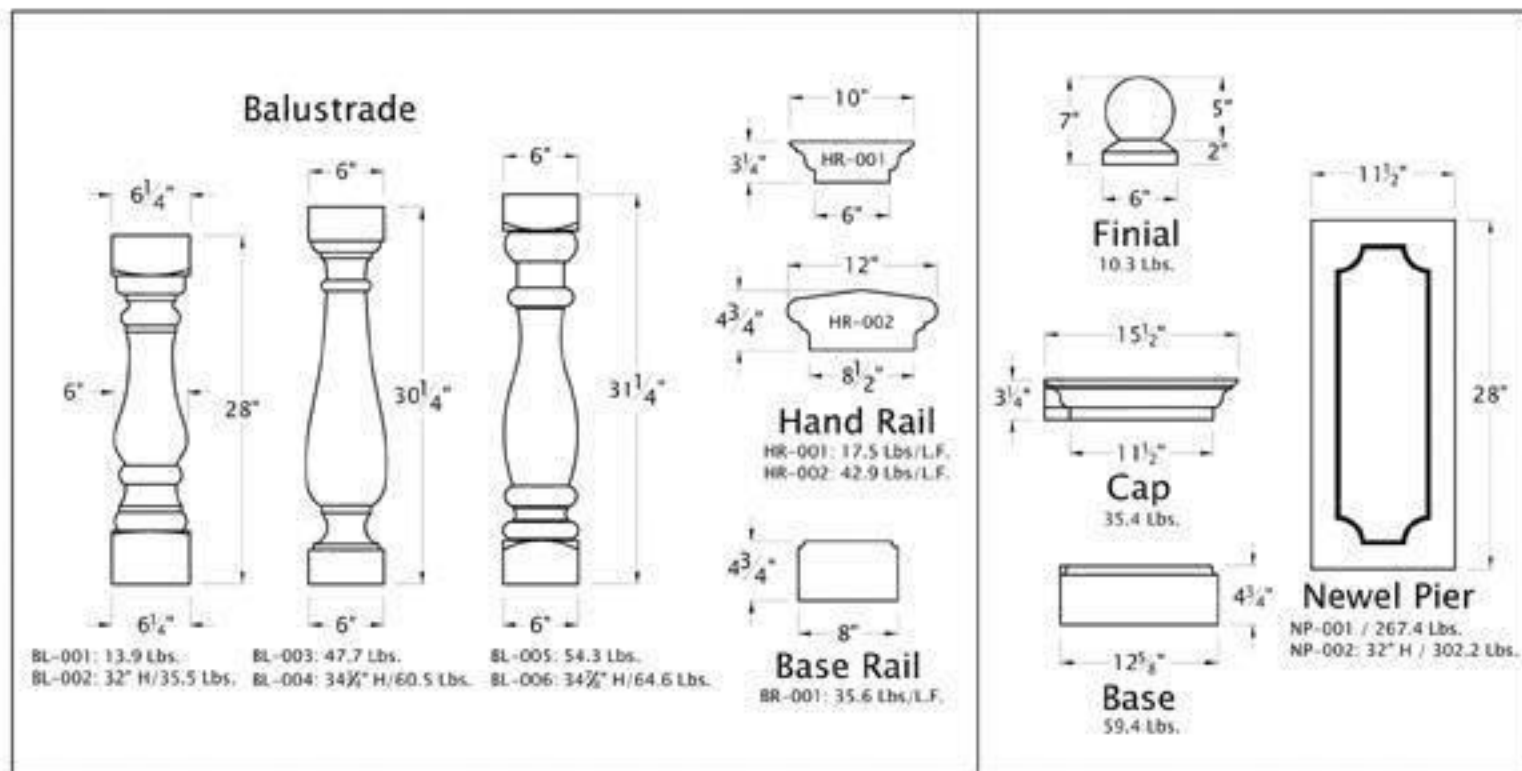

Connections - Base and Cap

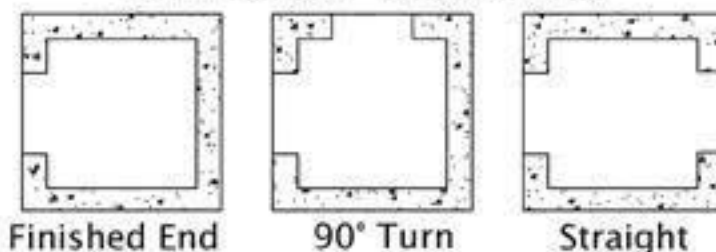

Note: When ordering Newel Pier, need to specify Base & Cap Connections